


Stromanschlüsse

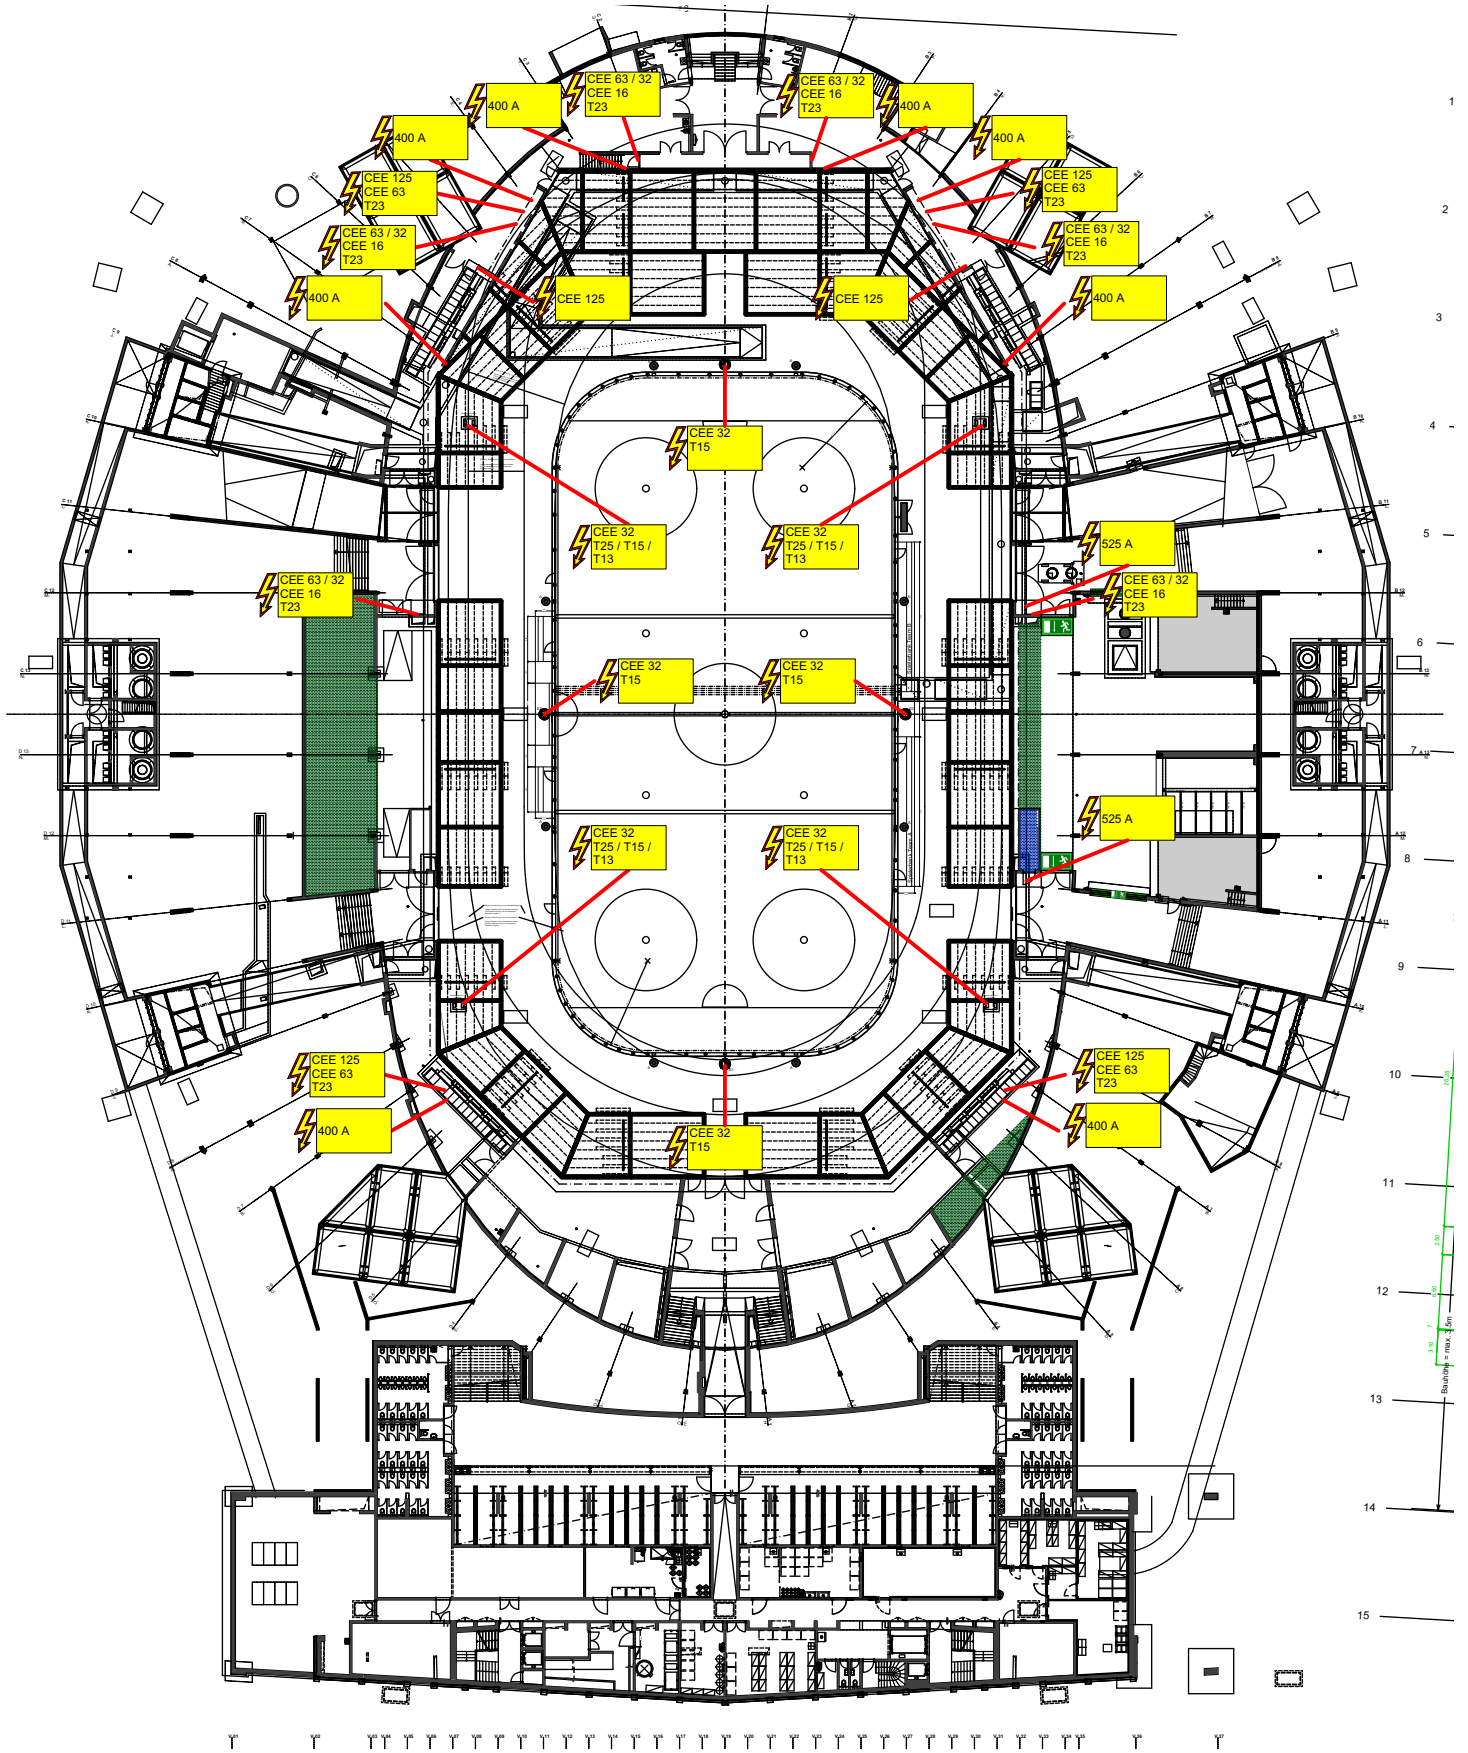

Ebene -1